






WORLIDLIFT INDUSTRIES AS

FALCON SPIDER

Royal Library

Copenhagen

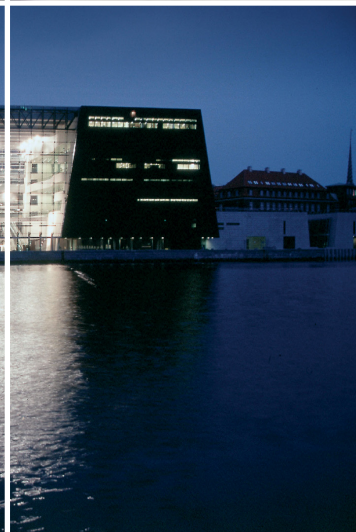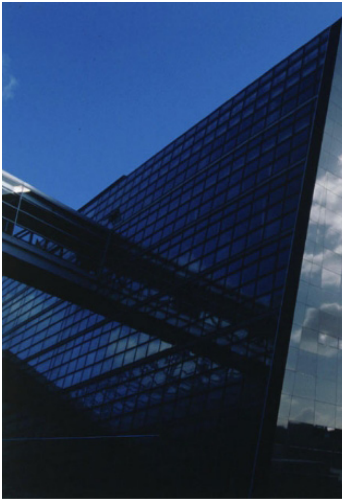

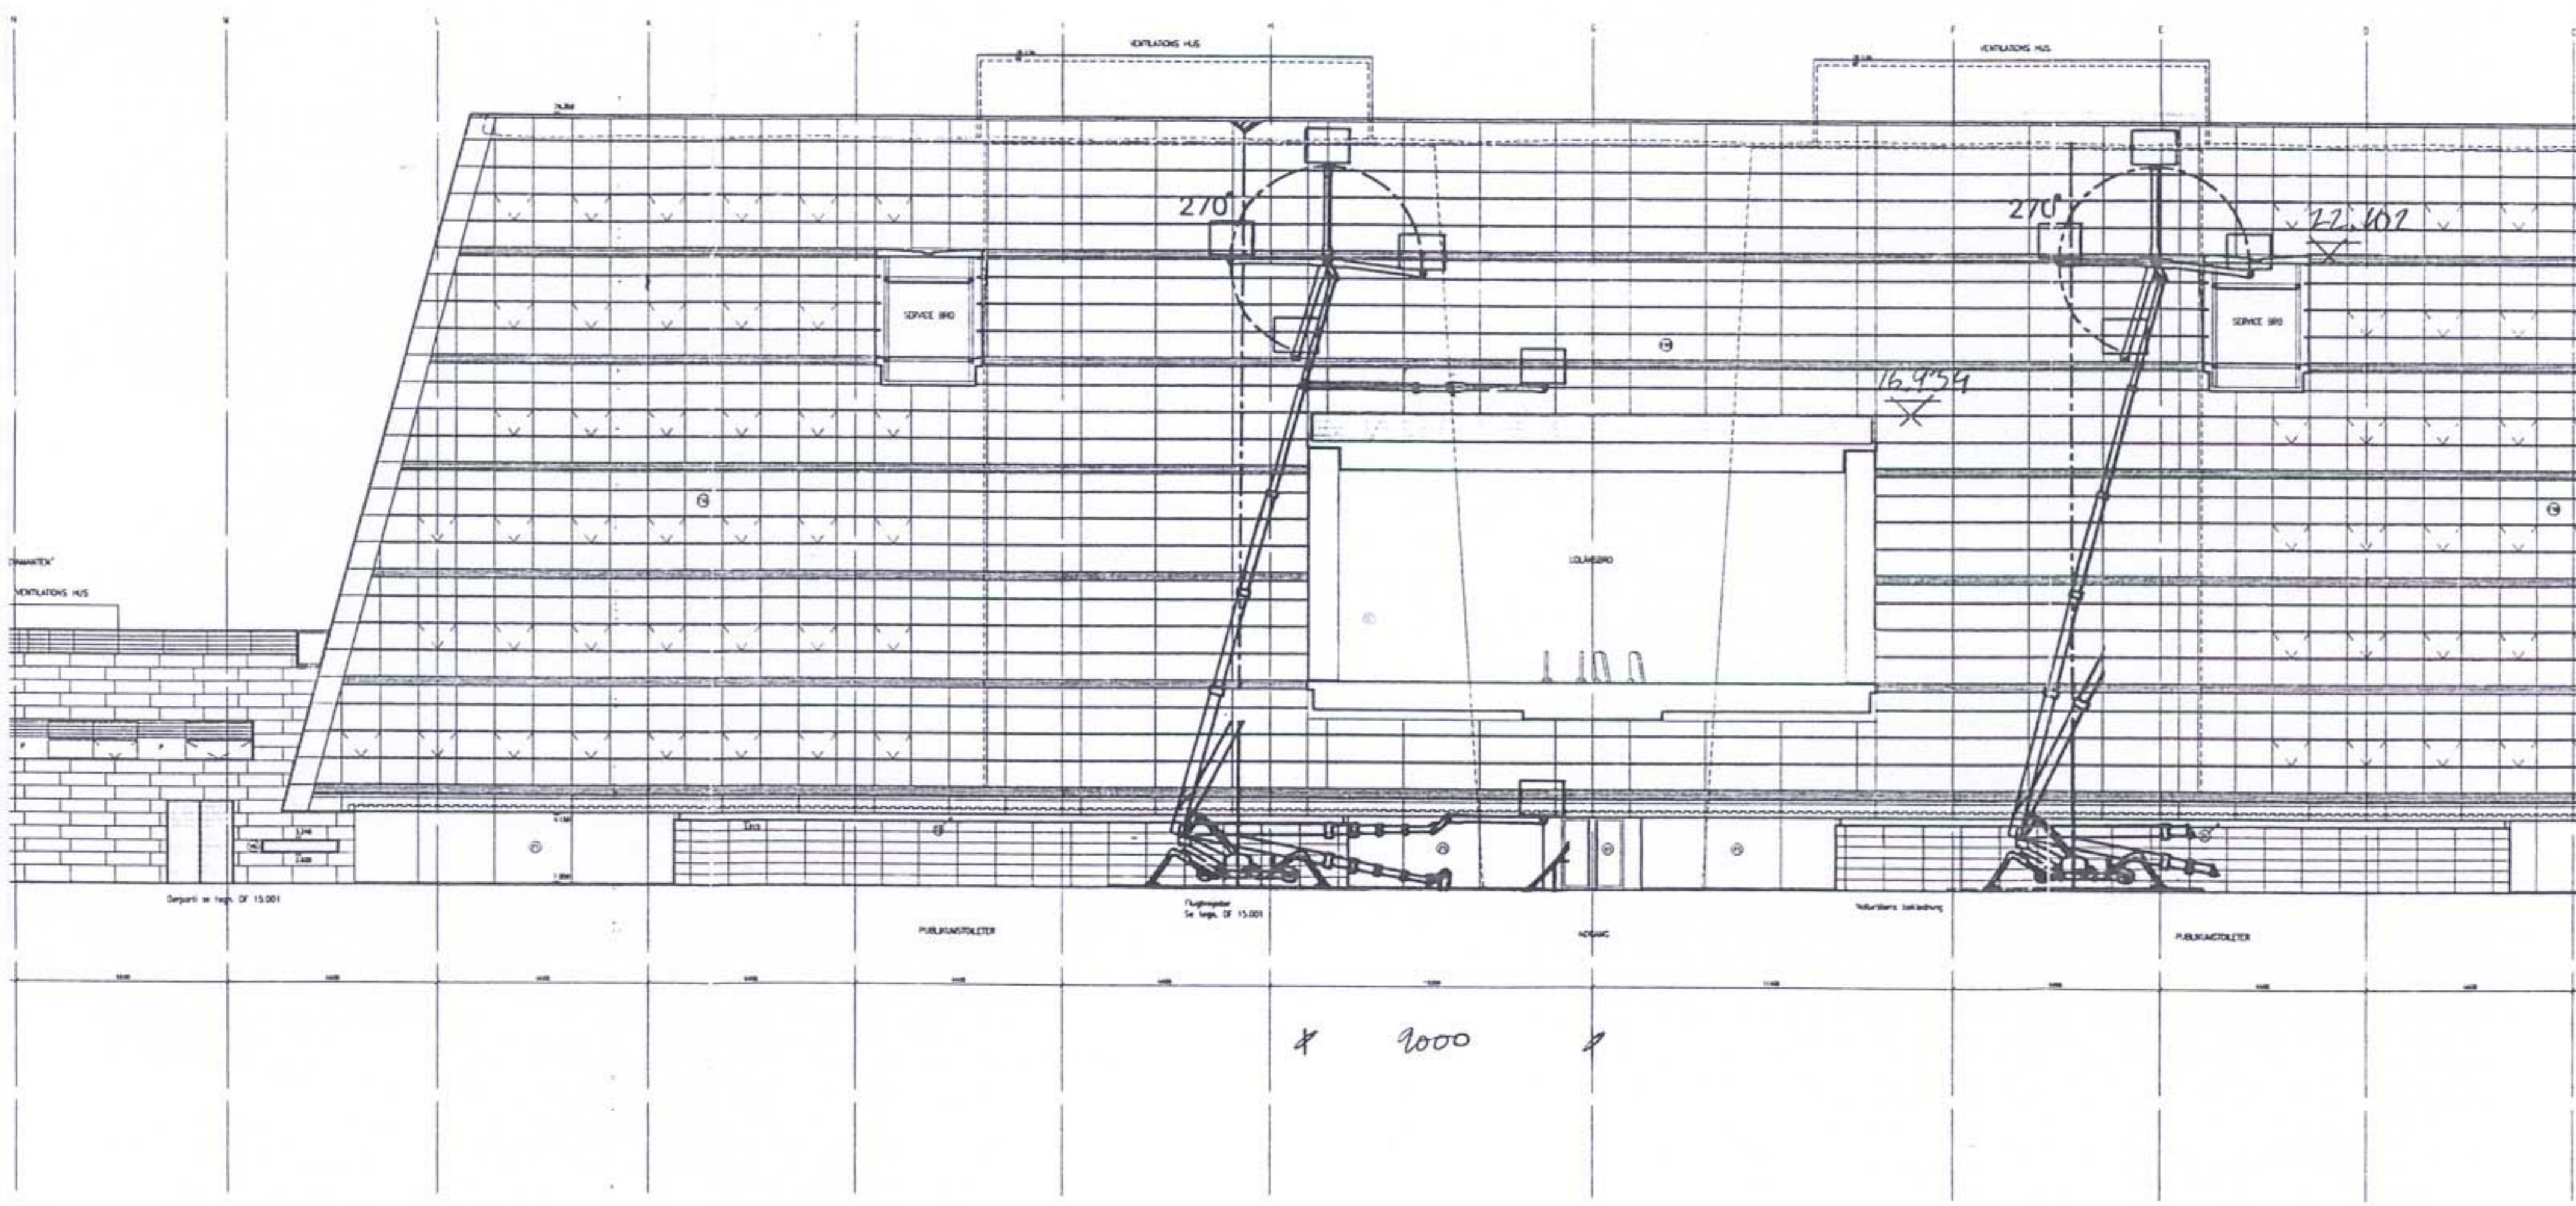

FACADE MOD NORD

OPSTALT AF DIAMANTENS NORDFACADE.
 PROBLEMOMRÅDENE ER UDLÅNSBROENS TAG OG FACADEPARTIET OVER
 UDLÅNSBROEN, TILSVARENDE FACADEPARTIET PÅ HANSEWIS SYDFACADE